

These drawings have been prepared for this construction project and remain the property of Tise-Kiester Architects. No reproduction or use is allowed without the obtaining the Architect's written consent.

Desert Sands


Job Number: 0716
Date: 11.12.07
Revisions:



PLAN - Main Level - OPTION
Sheet

A1.1

+/-100'-0"

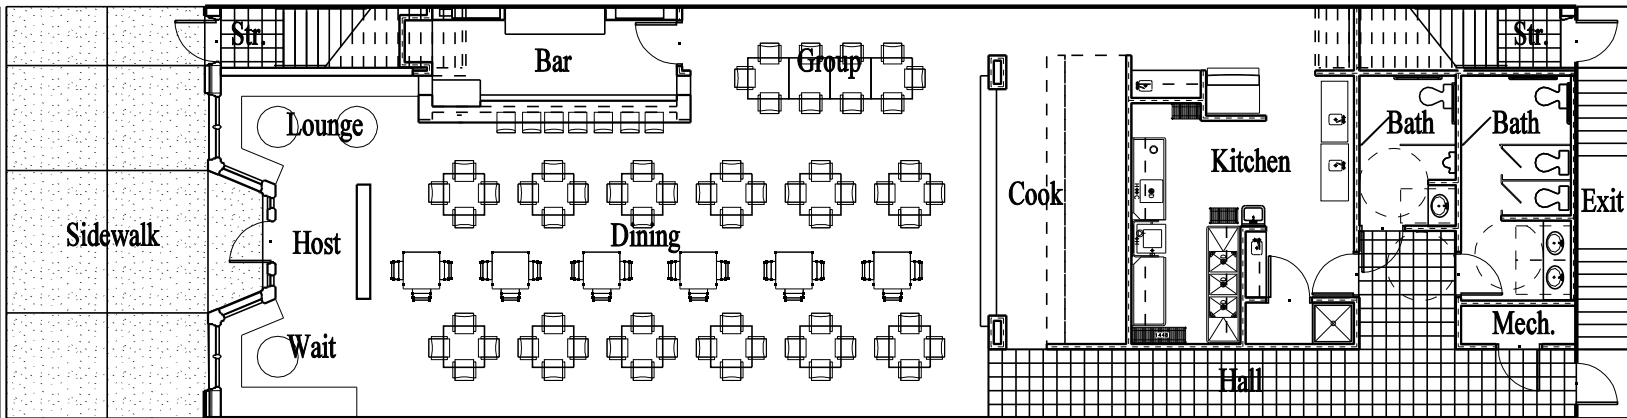

+/- 3,000 s.f. / +/- 80 - 100 seats

Restaurant

11/12/2008 P:\2007\Rebaro_A11.dwg