


These drawings have been constructed for this construction project and remain the property of Tise-Kiester Architects. No reproduction or use is allowed without first obtaining the Architect's written consent.

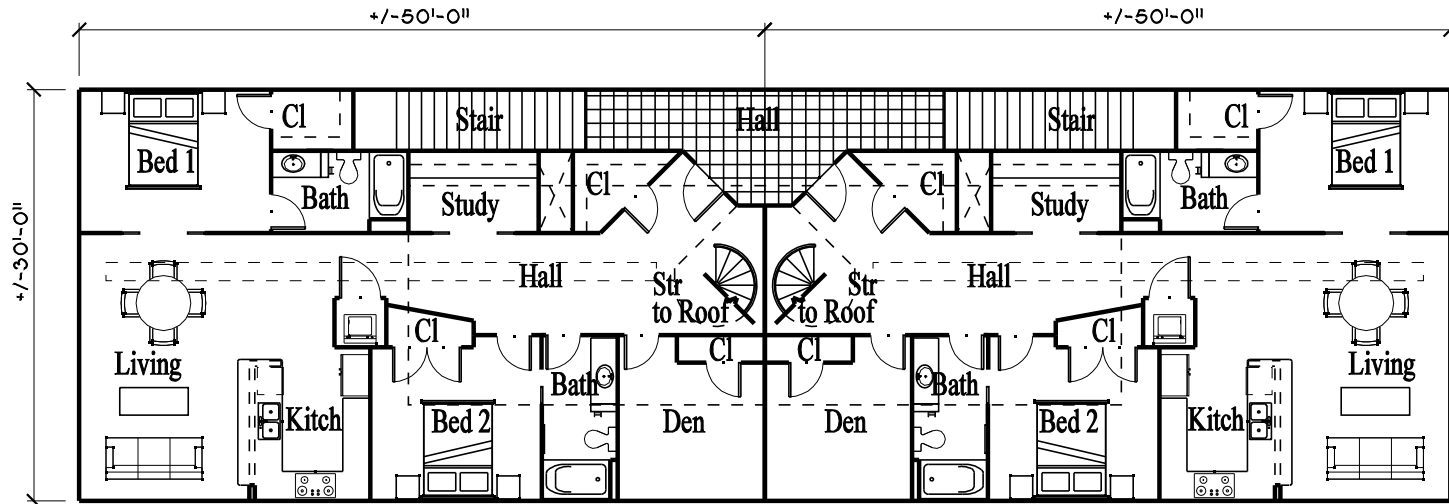

Unit 1 - +/- 1,350 s.f.

Unit 2 - +/- 1,350 s.f.

Living

Desert Sands

Job Number: 0716
Date: 11.12.07
Revisions:



PLAN - Upper Level - OPTION

Sheet

A1.2